


## Typical Partition 2 ( Chillroom - Freezer Wall / Ceiling )

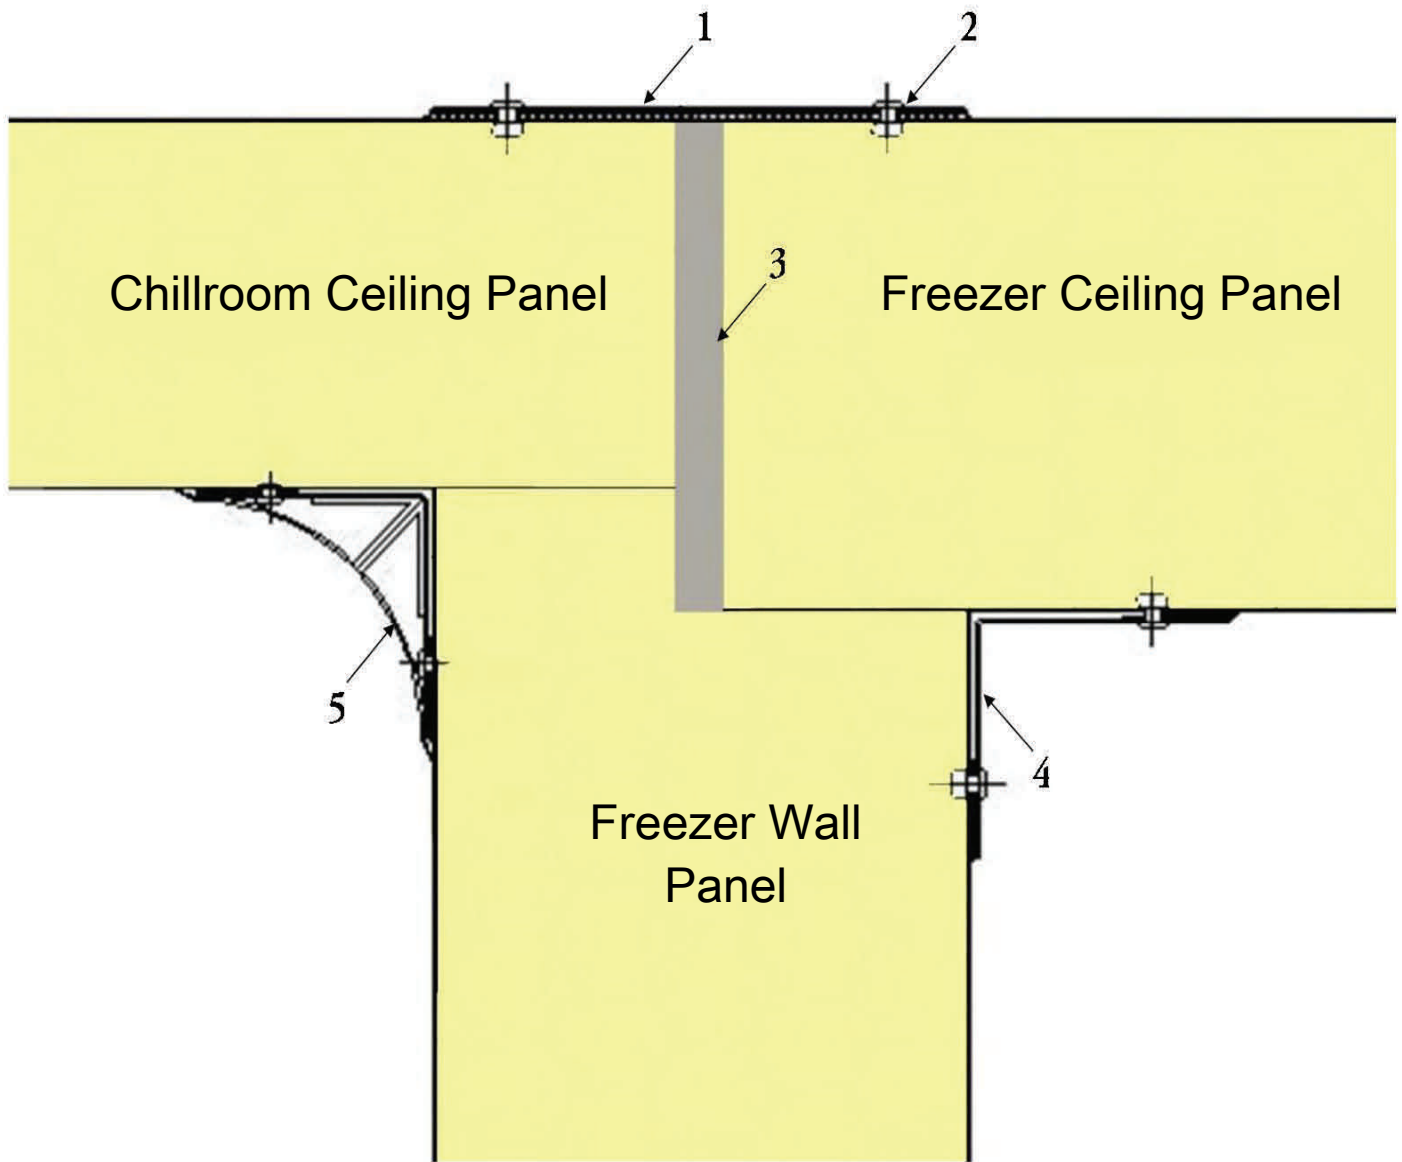

- 1.Flat Cover Strip
- 2.Rivet
- 3.Polyurethane Insitu Foam
- 4.Internal Angle