


Wall to Ceiling Detail - Chillroom

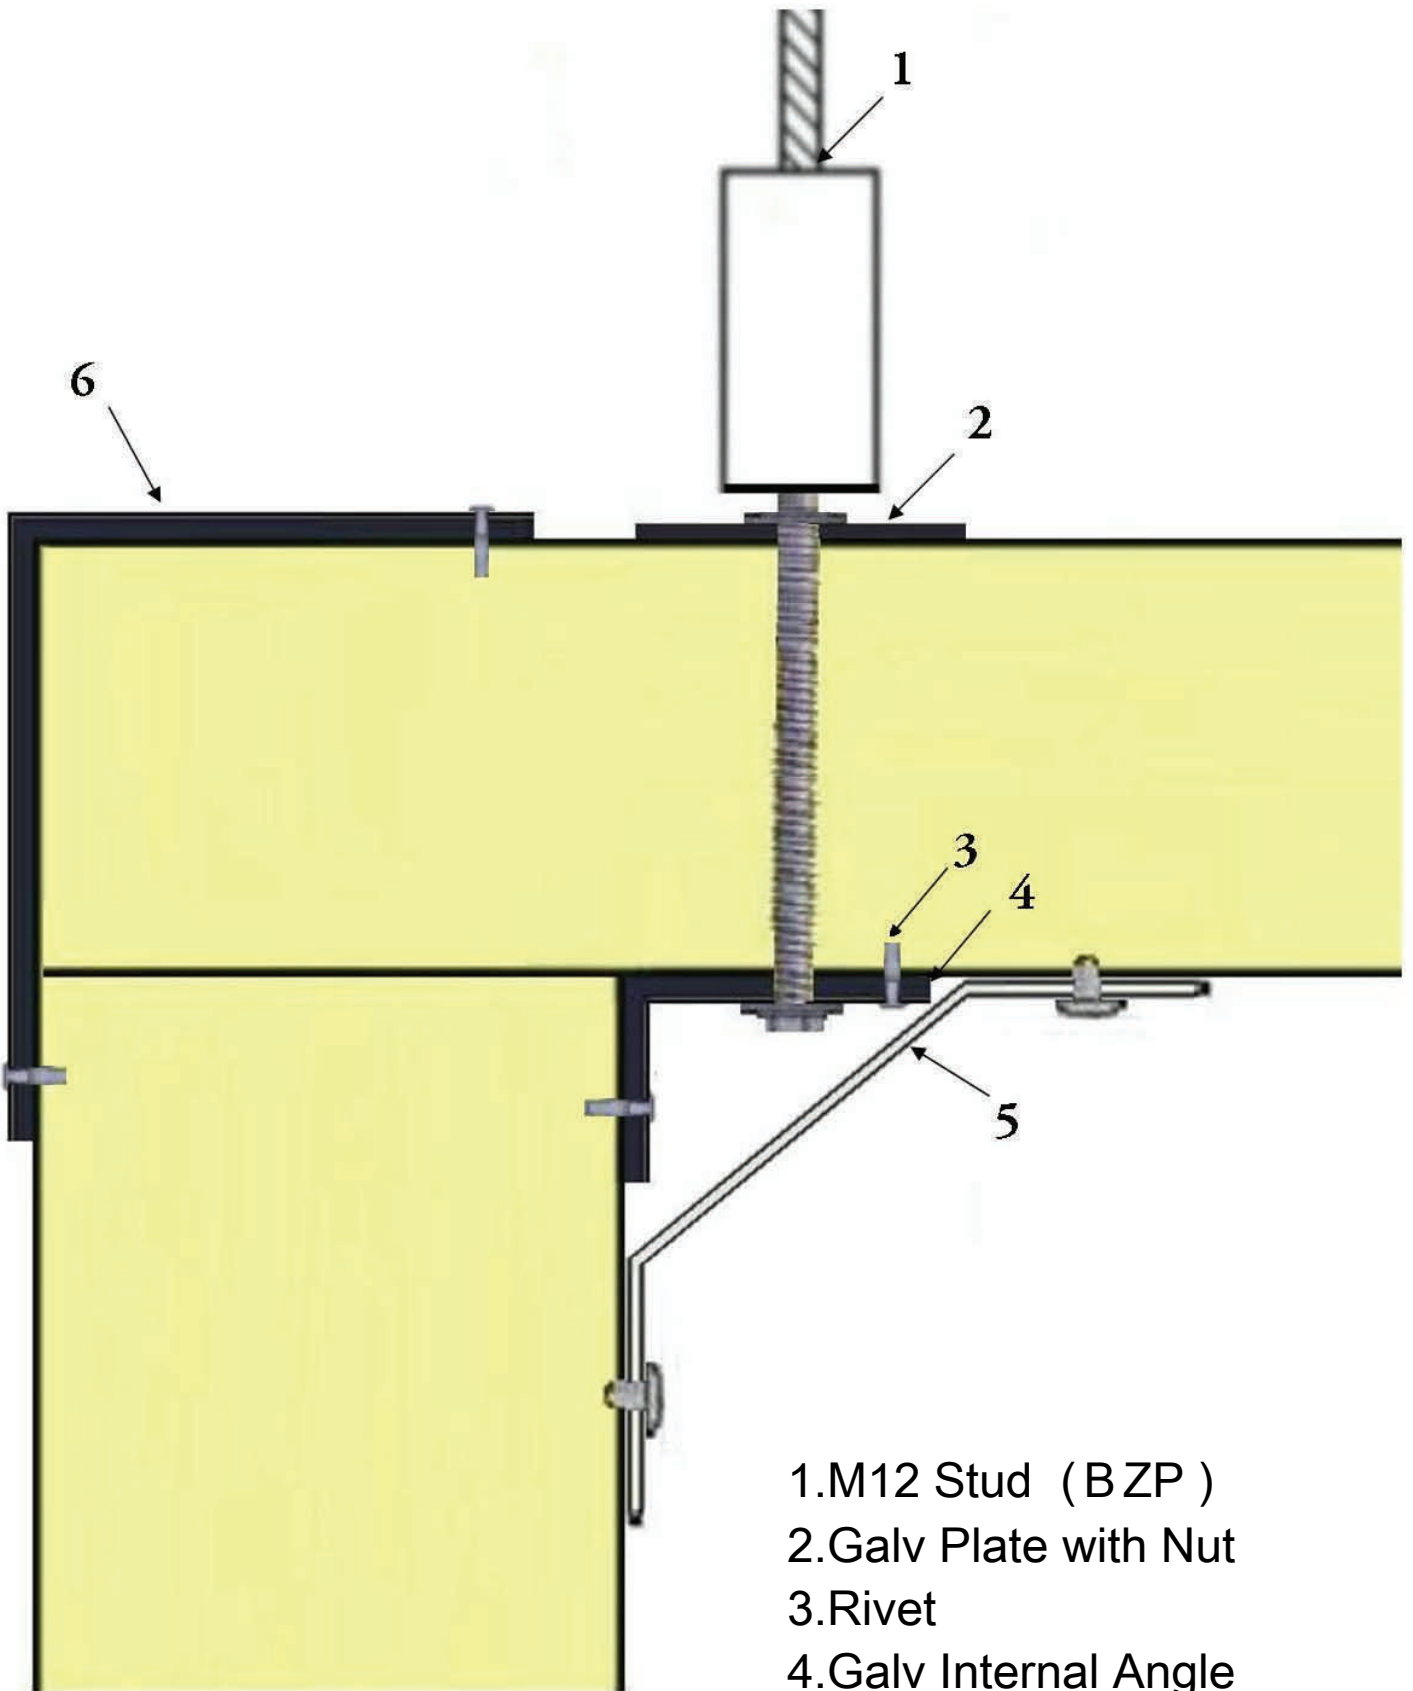

- 1.M12 Stud (BZP)
- 2.Galv Plate with Nut
- 3.Rivet
- 4.Galv Internal Angle
- 5.Flashing Fixed with Rivets
- 6.Galv External Angle